


ANDERSEN WINDOW SCHEDULE

TAG	QTY	UNIT #	ROUGH OPENING	TYPE	NOTES
A	2	CW24	4'-9" X 4'-0 1/2"	CASEMENT	
B	2	AFCW21	4'-9" X 1'-7 1/16"	ARCH	
C	1	CX13	2'-8" X 3'-0 1/2"	CASEMENT	
D	3	CXW13	3'-0 1/2" X 3'-0 1/2"	CASEMENT	
E	2	CXW14	3'-0 1/2" X 4'-0 1/2"	CASEMENT	
F	2	CXW155	3'-0 1/2" X 5'-5 3/8"	CASEMENT	
G	1	P6055	6'-0 3/8" X 5'-5 3/8"	PICTURE	
H	2	C25	2'-0 5/8" X 5'-0 3/8"	CASEMENT	
I	2	CW15	2'-4 7/8" X 5'-0 3/8"	CASEMENT	
J	1	P6050	6'-0 3/8" X 5'-0 3/8"	PICTURE	
K	1	CW25	4'-9" X 5'-0 3/8"	CASEMENT	
L	2	CW245	4'-9" X 4'-5 3/8"	CASEMENT	1 FIXED
M	3	AW41	4'-0 1/2" X 2'-4 7/8"	AWNING	
N	1	ARCH		ARCH	
O	2	CW235	4'-9" X 3'-5 3/8"	CASEMENT	
P	2	CW335	7'-1 1/8" X 3'-5 3/8"	CASEMENT	

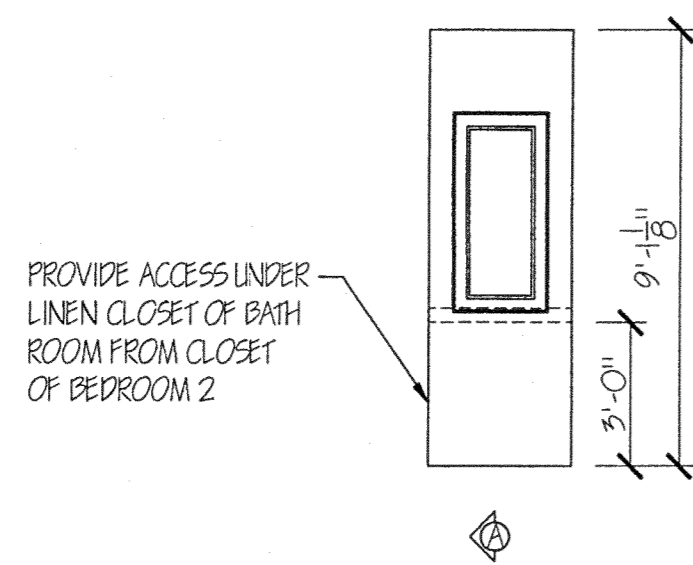


NOTES:

ALTHOUGH EVERY EFFORT HAS BEEN MADE IN PREPARING THESE PLANS AND CHECKING THEM FOR ACCURACY, THE OWNER / CONTRACTOR HEREBY ASSUMES FULL RESPONSIBILITY AND LIABILITY FOR ALL DIMENSIONS, NOTES, DETAILS, WINDOW & DOOR SIZES, PLACEMENT, MODEL, AND MAKE), AND STRUCTURAL INTEGRITY. EACH CONTRACTOR, SUBCONTRACTOR IS RESPONSIBLE FOR MEETING OR EXCEEDING ALL LOCAL, COUNTY, STATE, AND NATIONAL BUILDING CODES RELATED TO THEIR SPECIFIC TRADE OR OCCUPATION.

ALL COMMON HOUSE TO GARAGE WALLS TO HAVE 5/8" FIRECORE DRYWALL
ALL EXTERIOR HOUSE WALL ARE 2X6

ALL INTERIOR HOUSE WALLS AND GARAGE WALLS ARE 2X4
9'-1 1/8" FIRST FLOOR WALLS

ALL DIMENSIONS ARE STUD TO STUD, OR STUD TO CENTER OF OPENING
ALL HEADERS ARE 2X10 SPF #2 OR BETTER UNLESS NOTED OTHERWISE

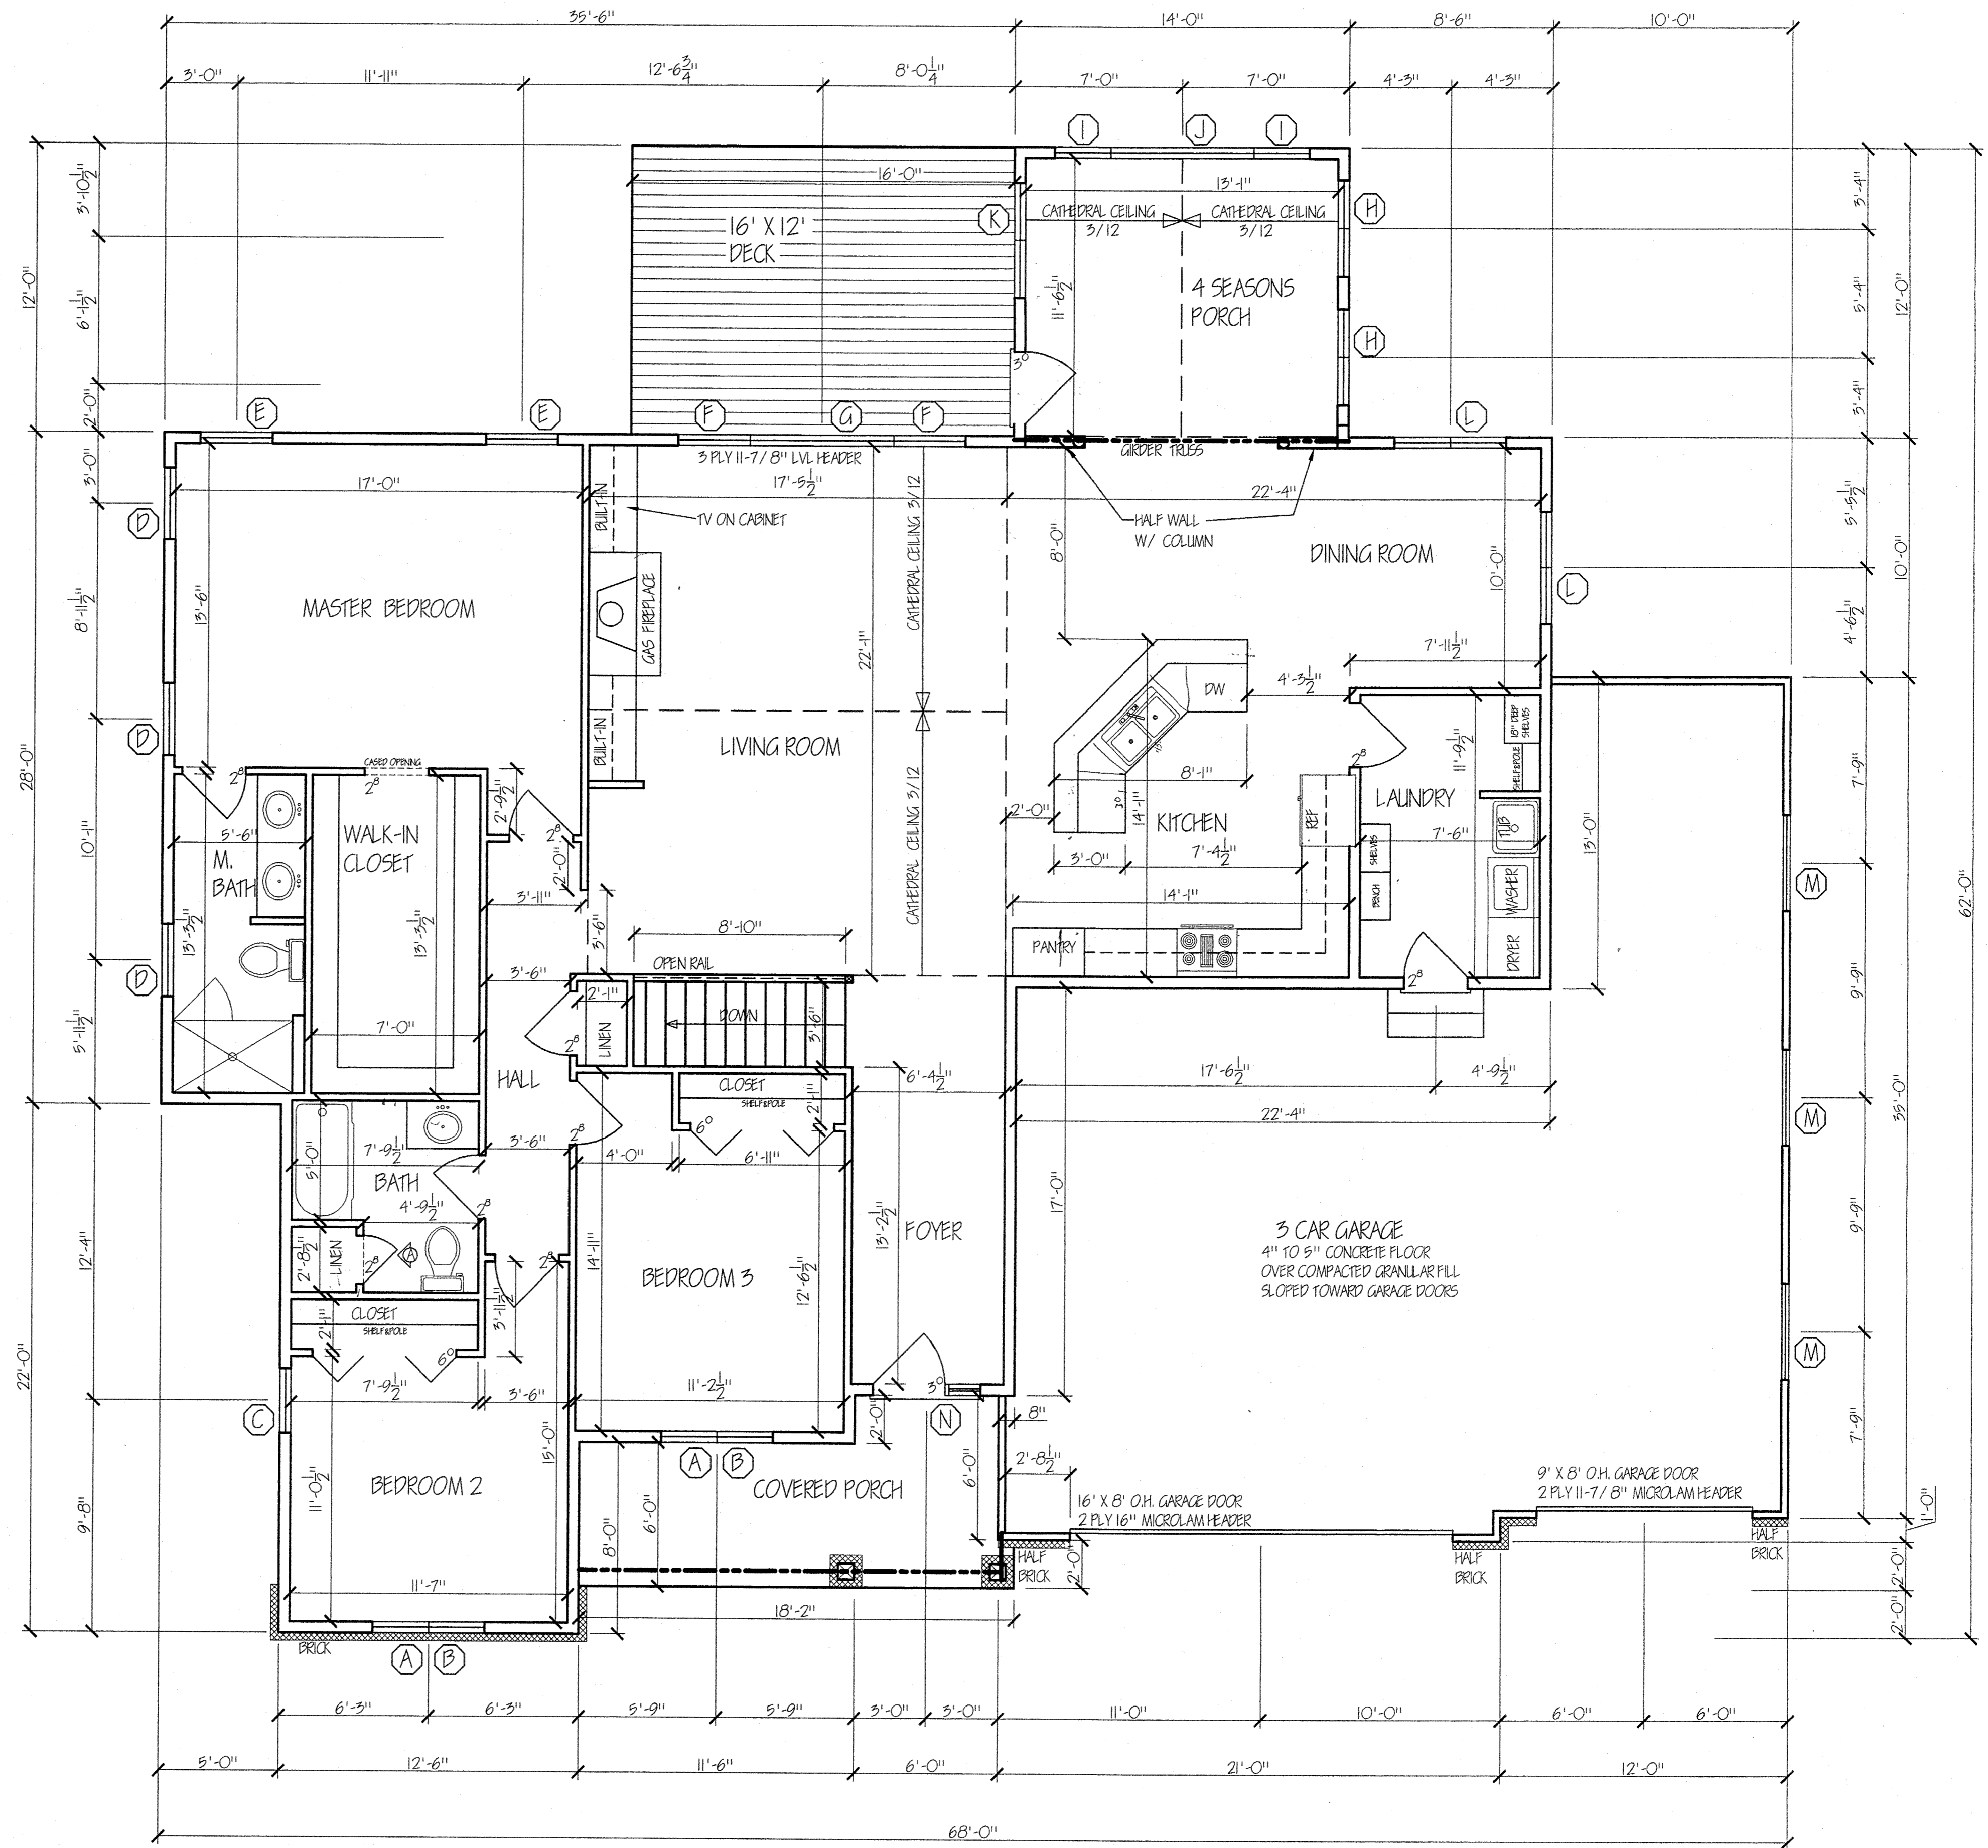

FIRST FLOOR PLAN

SCALE: 1/4" = 1'-0" 2167.0 SQ. FT.

BRUMM RESIDENCE

LOT #271, SWAN CREEK OF NINE SPRINGS

FITCHBURG, WI

FIRST FLOOR PLAN

DRAWING #	09022.FRST
PRELIM. DATE:	07-09-09
FINAL DATE:	07-14-09
REVISION DATES:	08-24-09
SCALE:	1/4" = 1'-0"
DRAWN BY:	MCW

W easner
D rafting &
D esign
450 S MAIN ST, VERONA
(608) 848-7641

2